

OWNER AND DEVELOPER
 CITY OF DAHLONEGA
 465 RILEY ROAD
 DAHLONEGA, GA 30533
 PHONE: (706) 864-6133
 ATTN: MARK BUCHANAN
 mbuchanan@dahlonega.gov
 VINCE HUNSINGER
 vhunsinger@dahlonega.gov

24-HOUR CONTACT
 VINCE HUNSINGER
 (706) 973-9933

- NOTES:**
1. ALL CONCRETE TO BE GDOT CLASS A (3,000 PSI)
 2. GATE TO BE INDUSTRIAL GRADE, 8' TALL, OPAQUE. CONSTRUCTED OF METAL FRAME WITH 2X6 WOOD FACING. VEHICLE GATES TO HAVE GATE WHEEL WITH SPRING SUSPENSION, CENTER DROP PINS LATCHES AND HASP TO LOCK GATES. MAN GATE TO HAVE AN ELECTRIC KEYLESS CODE PAD LOCKING SYSTEM.
 3. GATE POSTS SIZE AND FOOTINGS CONSTRUCTION PER GATE MANUFACTURERS RECOMMENDATION.
 4. ALL CONCRETE REINFORCEMENT TO BE GR 60 DEFORMED BARS.
 5. ALL REINFORCEMENT TO HAVE A MINIMUM OF 2" COVER.
 6. REINFORCEMENT LAP LENGTHS: 30" MINIMUM. HORIZONTAL LAPS SHALL BE STAGGERED FROM ADJACENT BAR LAPS.
 7. 1/2" CONDUIT TO BE STUBBED OUT AT ALL CORNERS AND ENDS OF WALL

DES DAVIS
 ENGINEERING & SURVEYING
 24 DAVISON VILLAGE WAY S.
 DAVISONVILLE, GA 30534
 PHONE: (706) 265-1234
 DAVISENGINEERS.COM

REVISION	DATE	DESCRIPTION
1	1/31/23	ADDED CONDUITE AT CORNERS
1	1/31/23	REVISED ROOFING TO METAL
2	1/6/23	ADDED OWNER COMMENTS


PLAN FOR
 HANCOCK PARK DUMPSTER WALL
 71 MEADERS ST. N
 CITY OF DAHLONEGA
 LAND LOT 951.12TH DISTRICT
 LUMPKIN CO., GEORGIA

DRAWN BY: LR
CHECKED BY:
LAND LOT: 951
DISTRICT: 12TH
SECTION: -
CITY: DAHLONEGA
COUNTY: LUMPKIN
DATE: 12/28/2022



SHEET NO.
 1 of 2
PROJECT NO.
 22-482

EYEBROW ROOF TO HAVE HIP ROOF CORNERS AND GABLE ENDS WITH FIBER CEMENT SIDING.

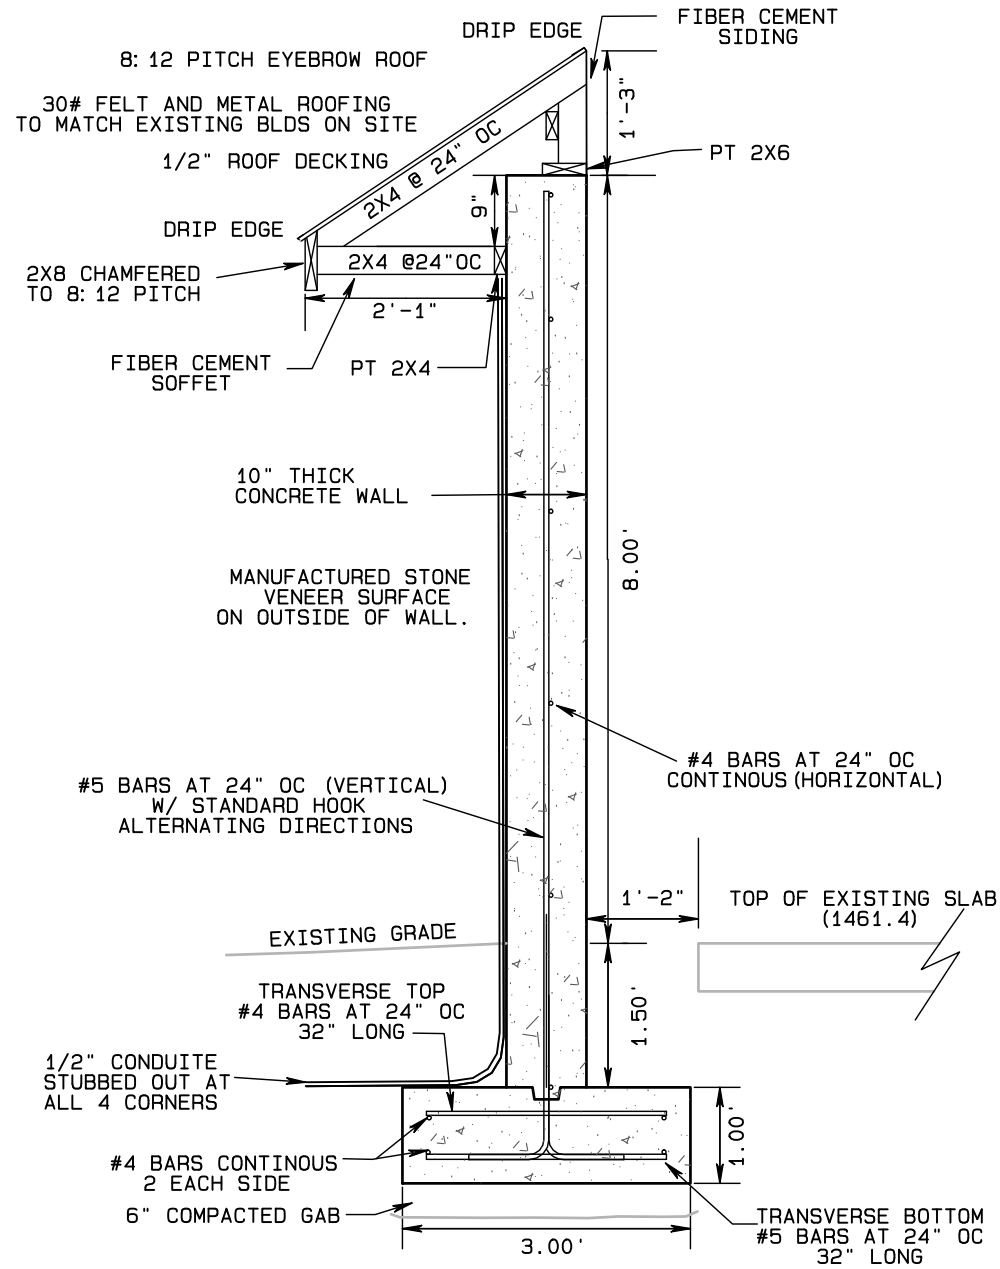


TYPICAL WALL SECTION


SCALE: 1"=2'

NOTES:

1. ALL CONCRETE TO BE GDOT CLASS A (3,000 PSI)
2. GATE TO BE INDUSTRIAL GRADE, 8' TALL, OPAQUE. CONSTRUCTED OF METAL FRAME WITH 2X6 WOOD FACING. VEHICLE GATES TO HAVE GATE WHEEL WITH SPRING SUSPENSION, CENTER DROP PINS LATCHES AND HASP TO LOCK GATES. MAN GATE TO HAVE AN ELECTRIC KEYLESS CODE PAD LOCKING SYSTEM.
3. GATE POSTS SIZE AND FOOTINGS CONSTRUCTION PER GATE MANUFACTURES RECOMMENDATION.
4. ALL CONCRETE REINFORCEMENT TO BE GR 60 DEFORMED BARS.
5. ALL REINFORCEMENT TO HAVE A MINIMUM OF 2" COVER.
6. REINFORCEMENT LAP LENGTHS: 30" MINIMUM. HORIZONTAL LAPS SHALL BE STAGGERED FROM ADJACENT BAR LAPS.
7. 1/2" CONDUIT TO BE STUBBED OUT AT ALL CORNERS AND ENDS OF WALL

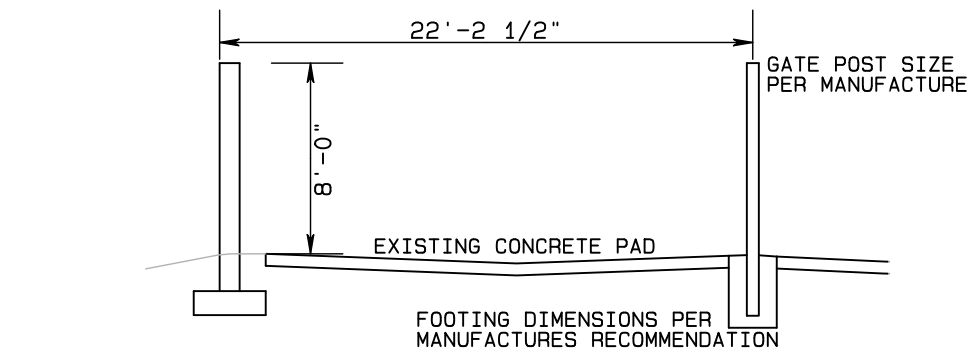

SECTION A-A
 SCALE: 1"=8'

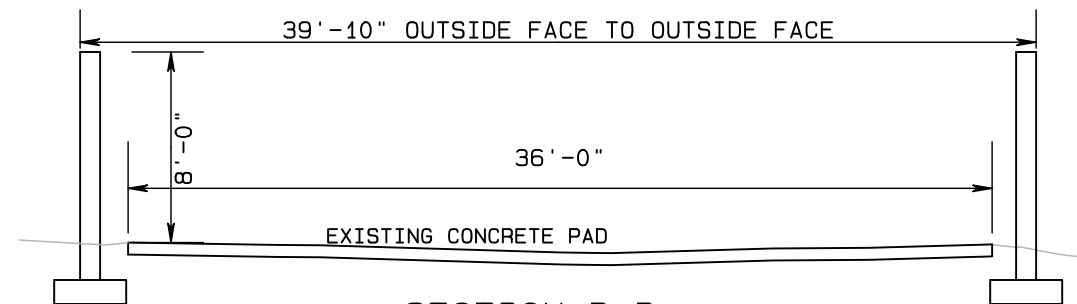

SECTION B-B
 SCALE: 1"=8'



REVISION	DATE	DESCRIPTION
1	1/3/23	ADDED CONDUITE AT CORNERS
1	1/3/23	REVISED ROOFING TO METAL
2	1/6/23	ADDED OWNER COMMENTS

SECTIONS AND DETAILS FOR
 HANCOCK PARK DUMPSTER WALL
 71 MEADERS ST. N
 CITY OF DAHLONEGA
 LAND LOT 951.12TH DISTRICT
 LUMPKIN CO., GEORGIA

DRAWN BY: LR
 CHECKED BY:
 LAND LOT: 951
 DISTRICT: 12TH
 SECTION:
 CITY: DAHLONEGA
 COUNTY: LUMPKIN
 DATE: 12/28/2022

SHEET NO.
 2 of 2
 PROJECT NO.
 22-482